



V1 - existing

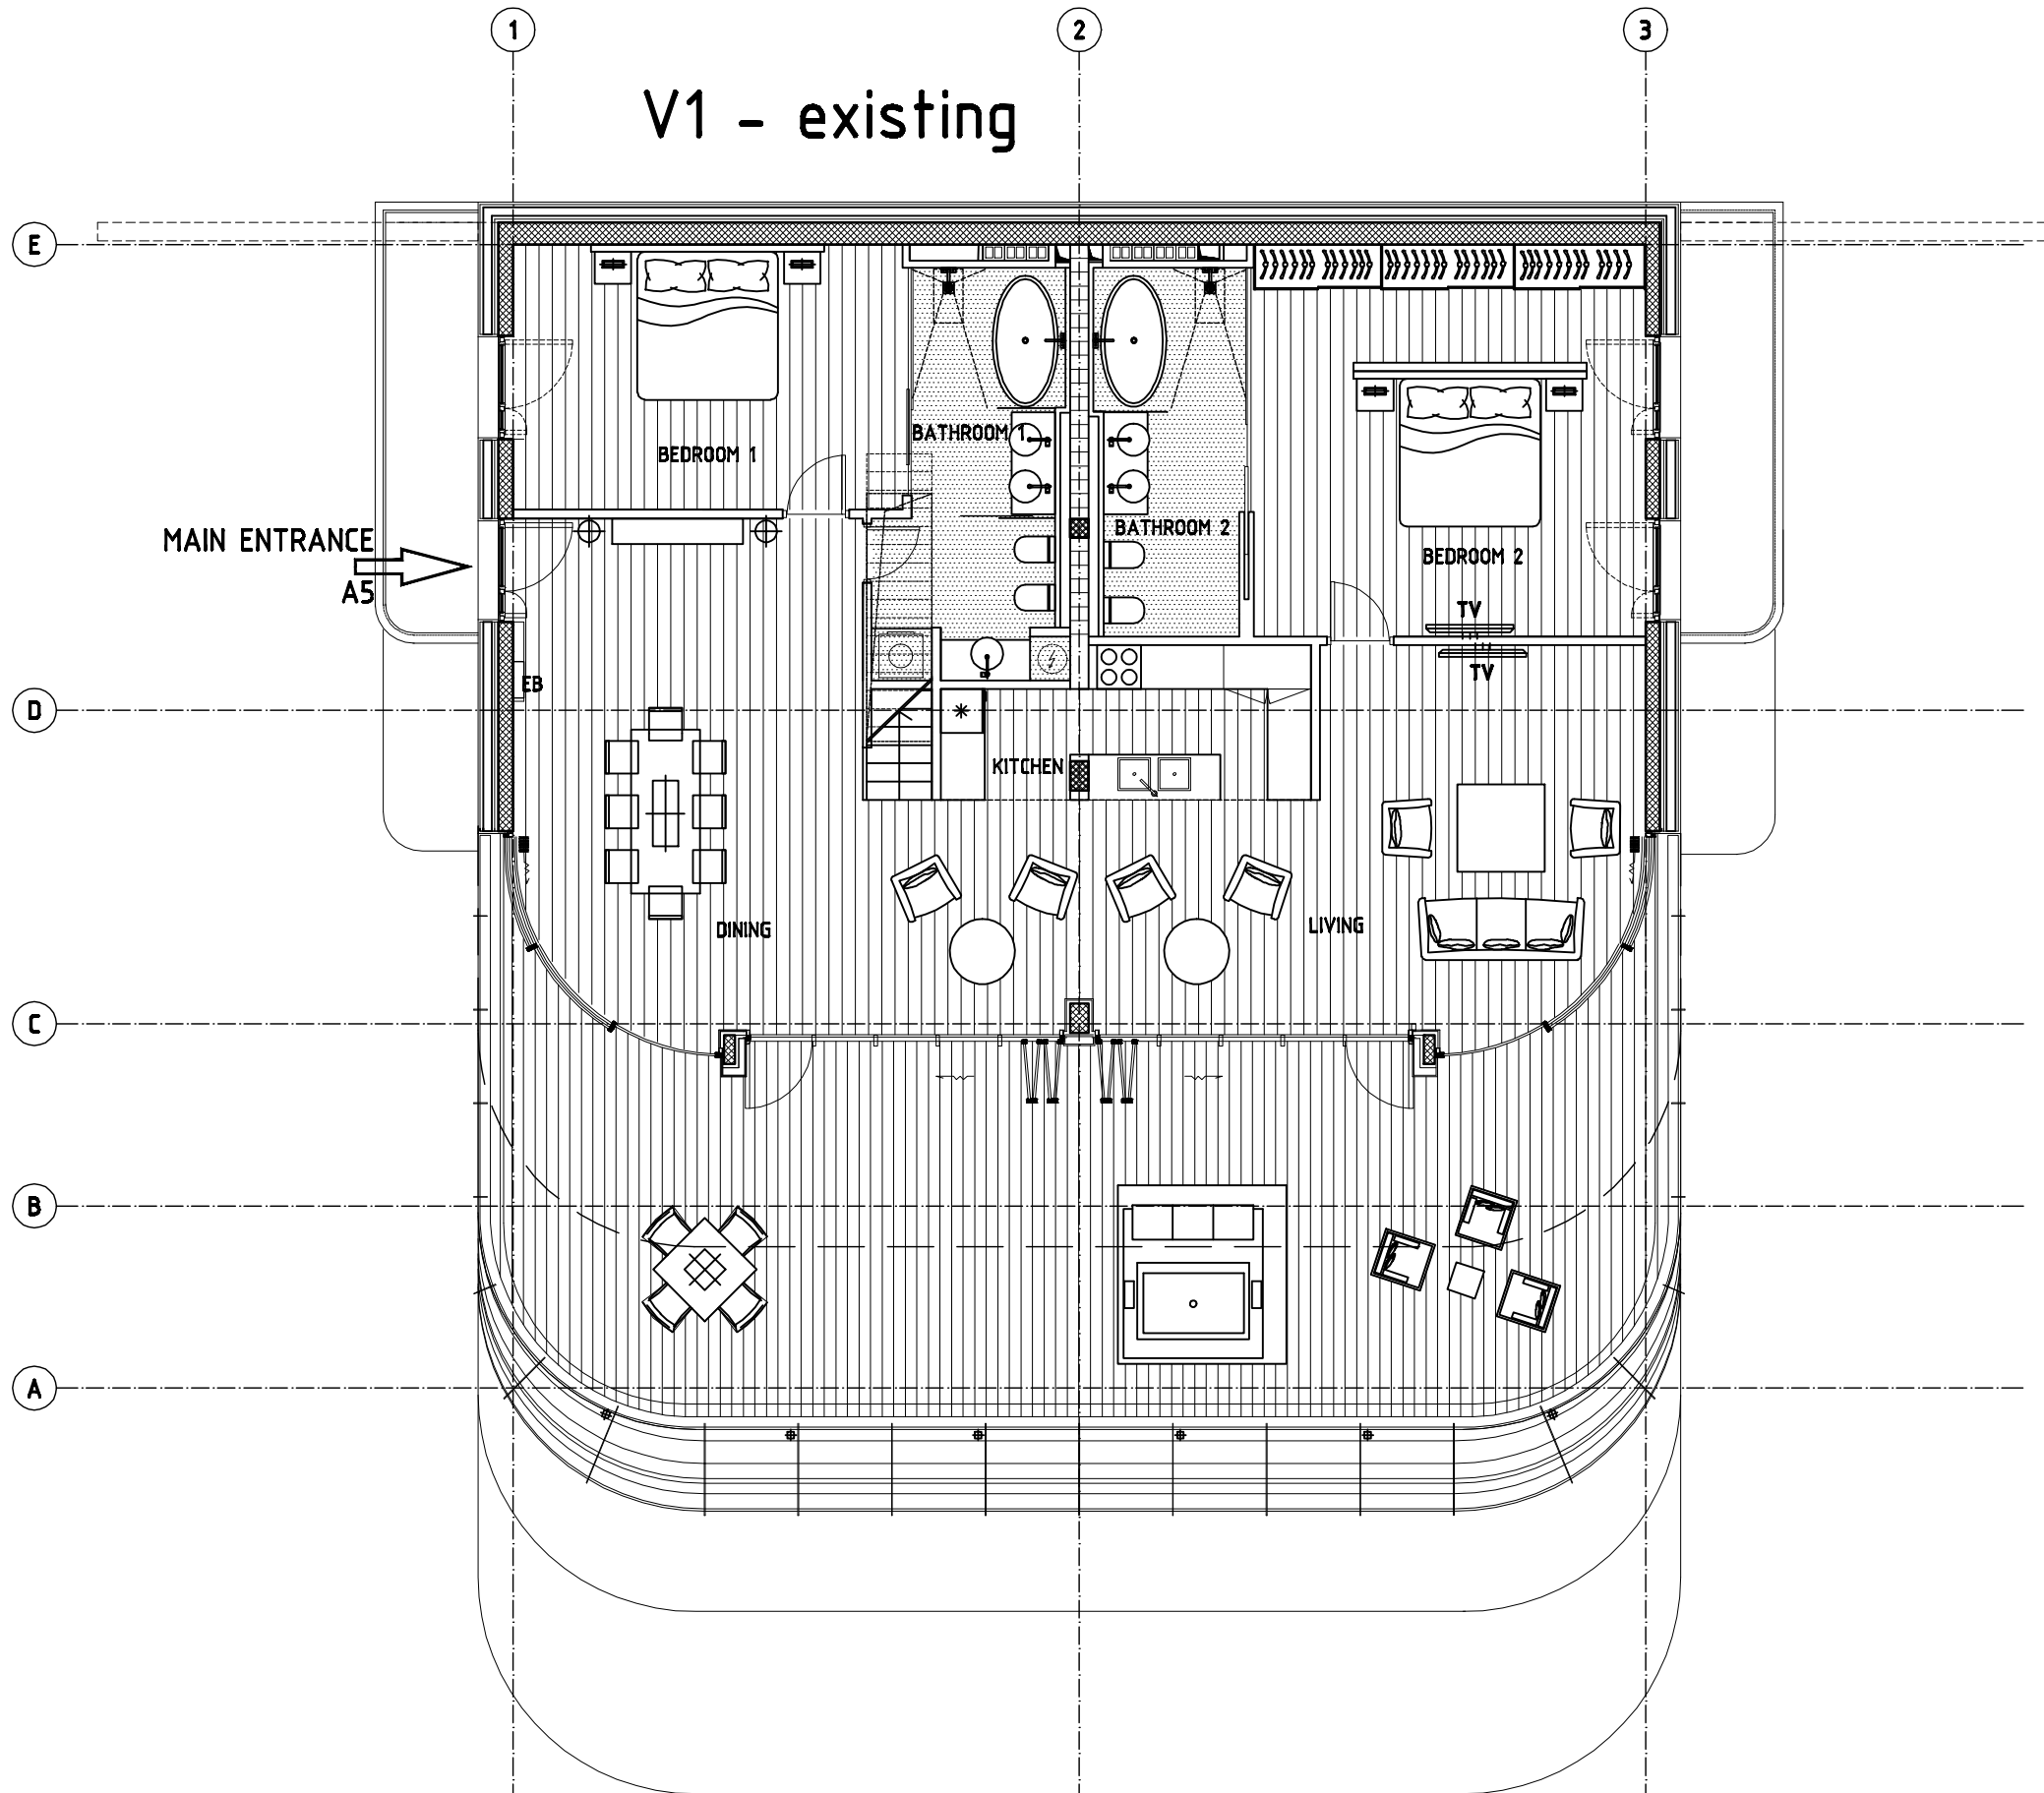

| | |
|---------------------|--|
| SALES OFFICE | |
| CONSTRUCTION OFFICE | |
| CHIEF ARCHITECT | |
| STRUCTURAL ENGINEER | |
| MEP ENGINEER | |
| CHIEF DESIGNER | |

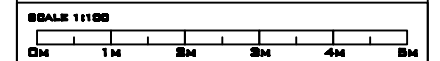

| | |
|------------------|-----------|
| DATE | 3/18/2009 |
| LEVEL | PENTHOUSE |
| VILLA NUMBER | SB |
| APARTMENT NUMBER | 5 |



SHEET NUMBER **V25.PP.103**