



NO CLIENT

V1

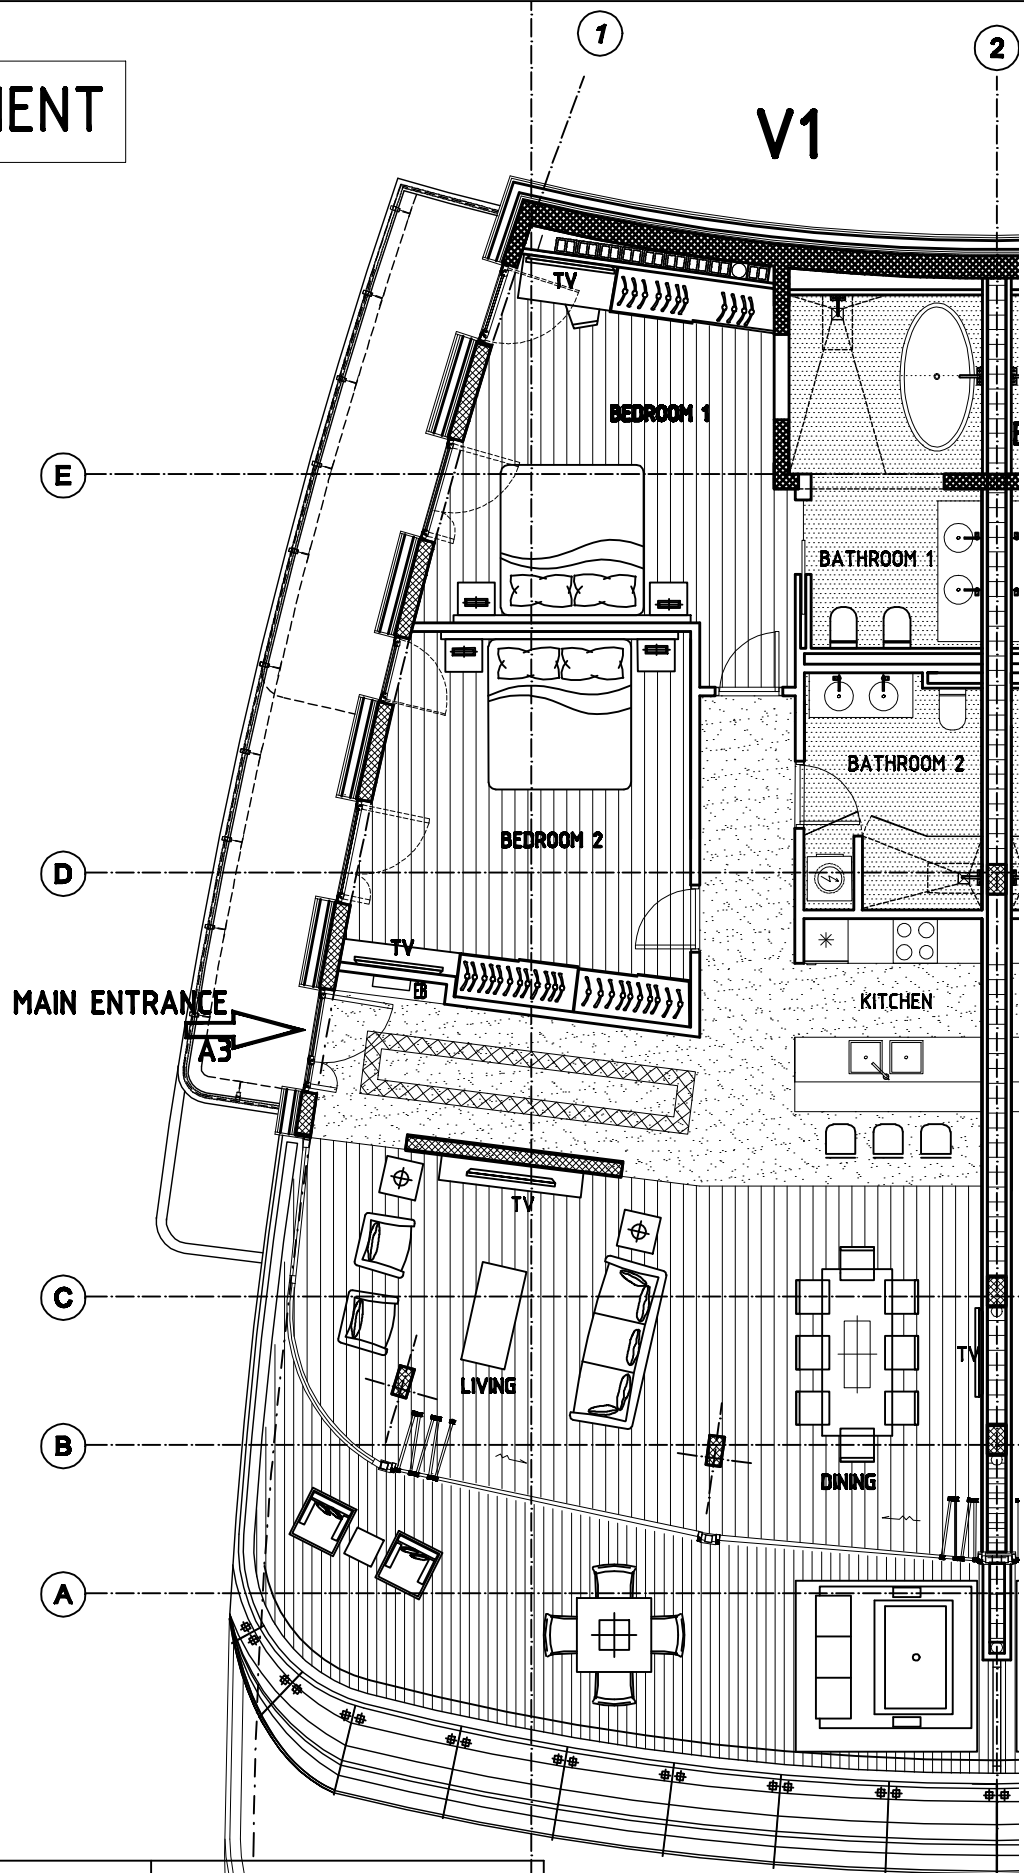

FLOOR FINISHES	
	STONE
	PARQUET
	CERAMIC TILES

SALES OFFICE	
CONSTRUCTION OFFICE	
CHIEF ARCHITECT	
STRUCTURAL ENGINEER	
MEP ENGINEER	
CHIEF DESIGNER	

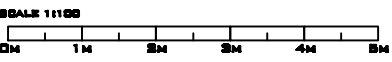

DATE	3/18/2009
LEVEL	SECOND LEVEL
VILLA NUMBER	22
APARTMENT NUMBER	2



SHEET NUMBER V32.P2.102