



VARIANT 1 ①

②

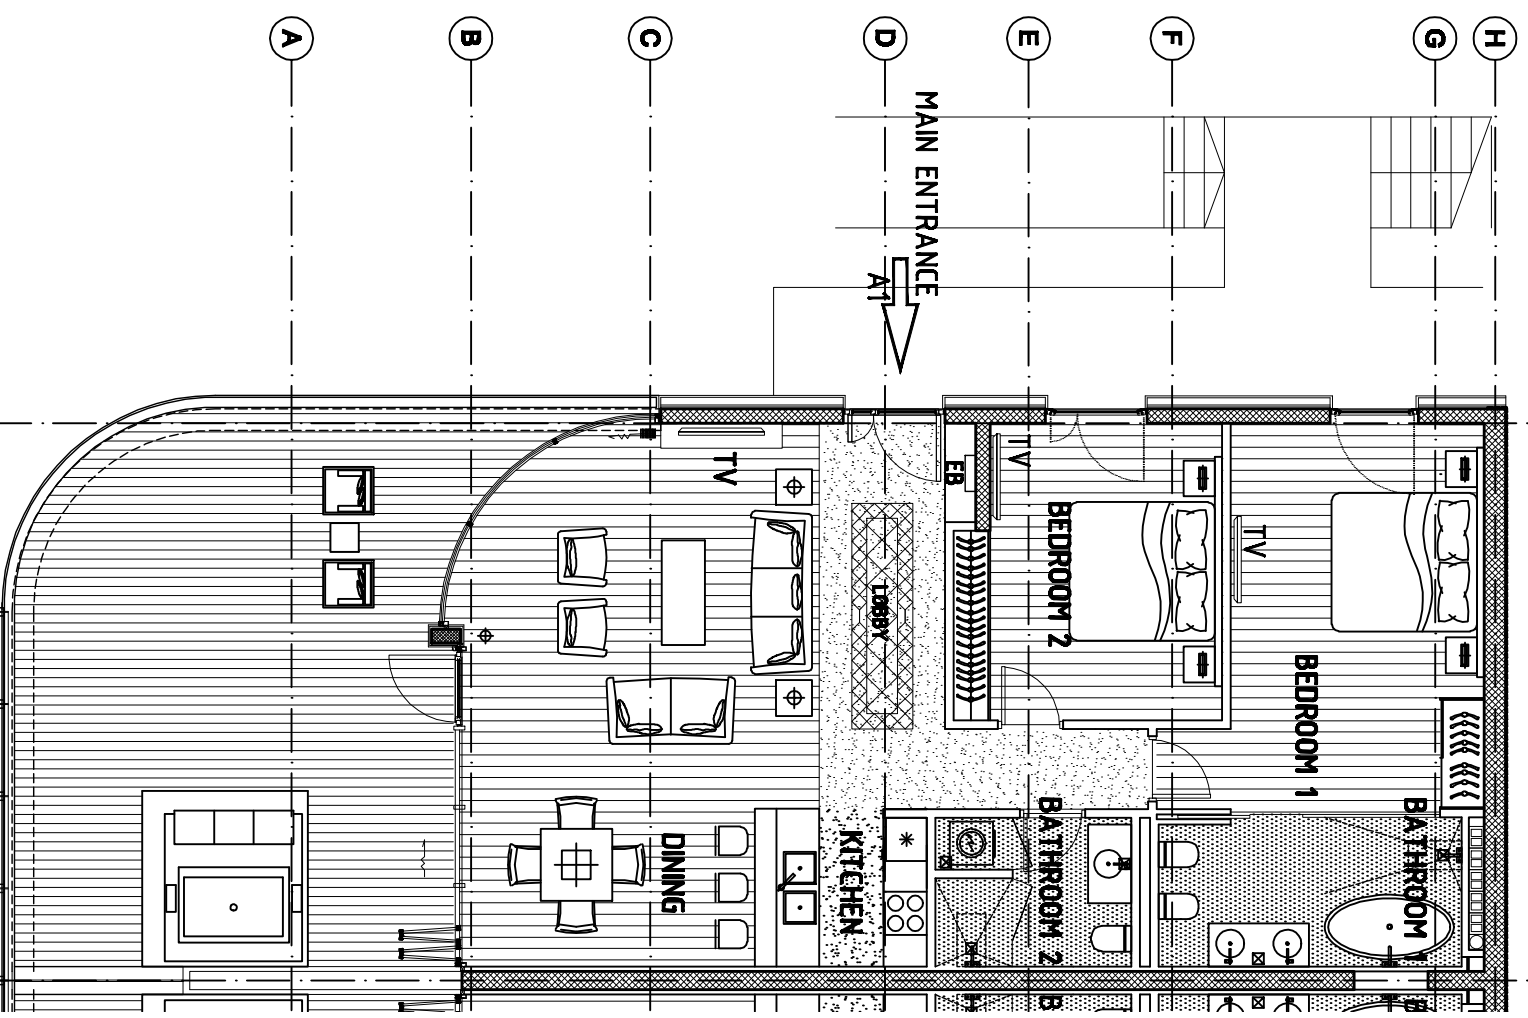

VARIANT 2 ①

②

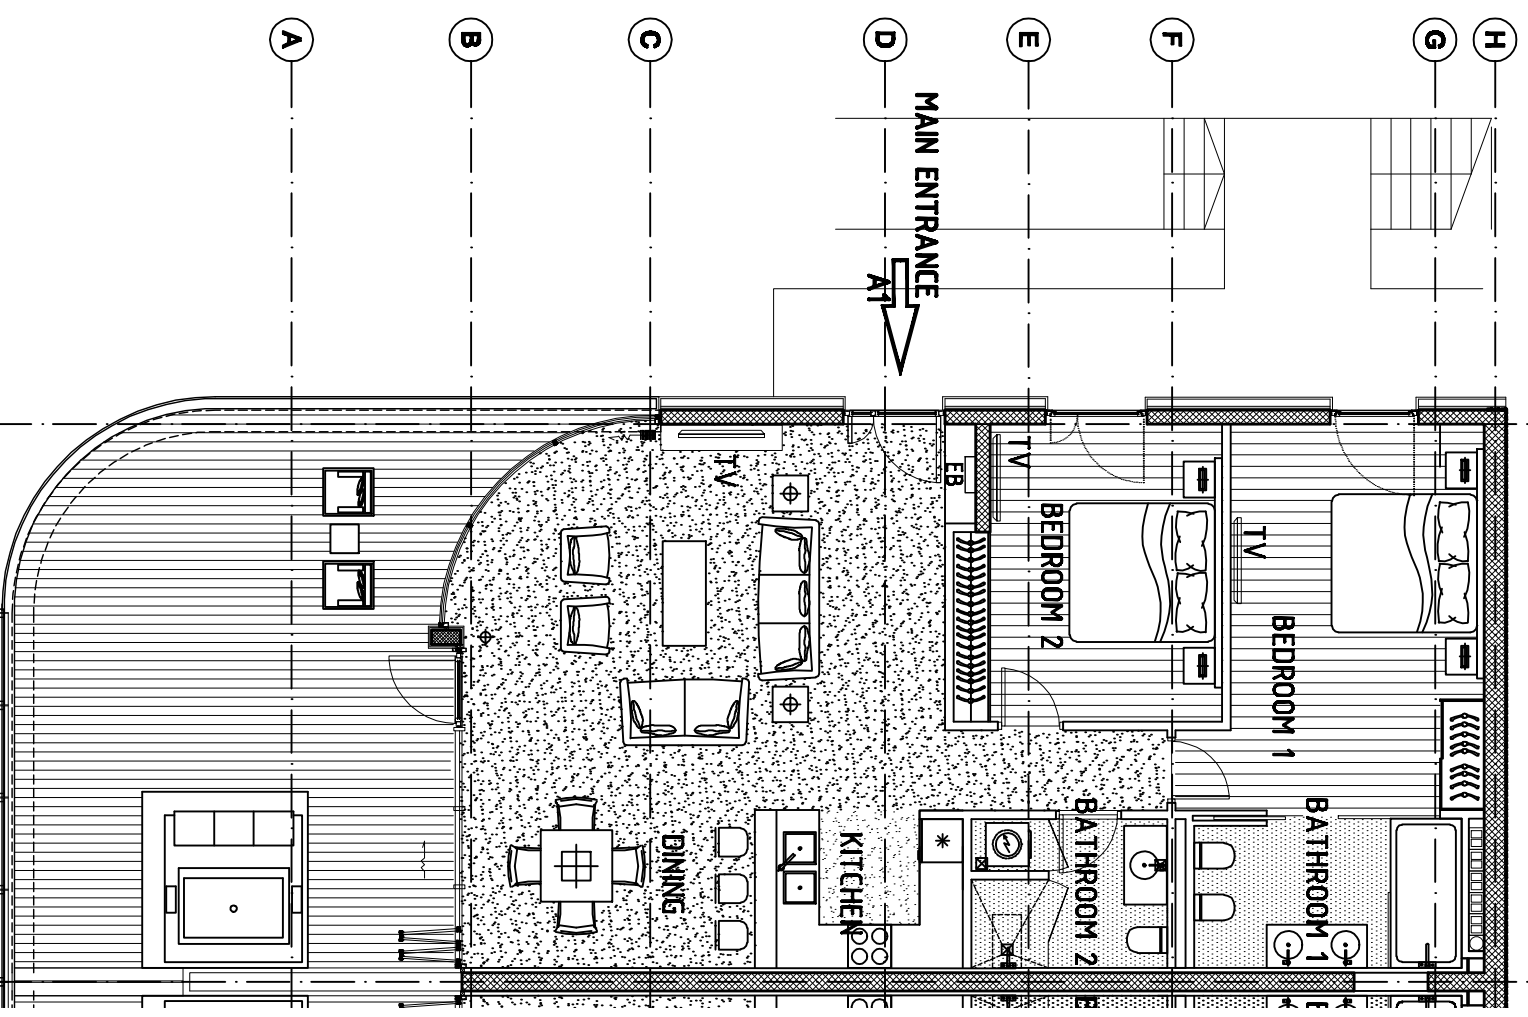

FLOOR FINISHES	
	STONE
	PARQUET
	CERAMIC TILES

SALES OFFICE	
CONSTRUCTION OFFICE	
CHIEF ARCHITECT	
STRUCTURAL ENGINEER	
MEP ENGINEER	
CHIEF DESIGNER	

SCALE 1:100

DATE 3/2/2009

LAYER NUMBER 1

APARTMENT NUMBER 1

Astra Montenegro

MIRAX GROUP

V37-38.P1

SHEET NUMBER