



VARIANT 1

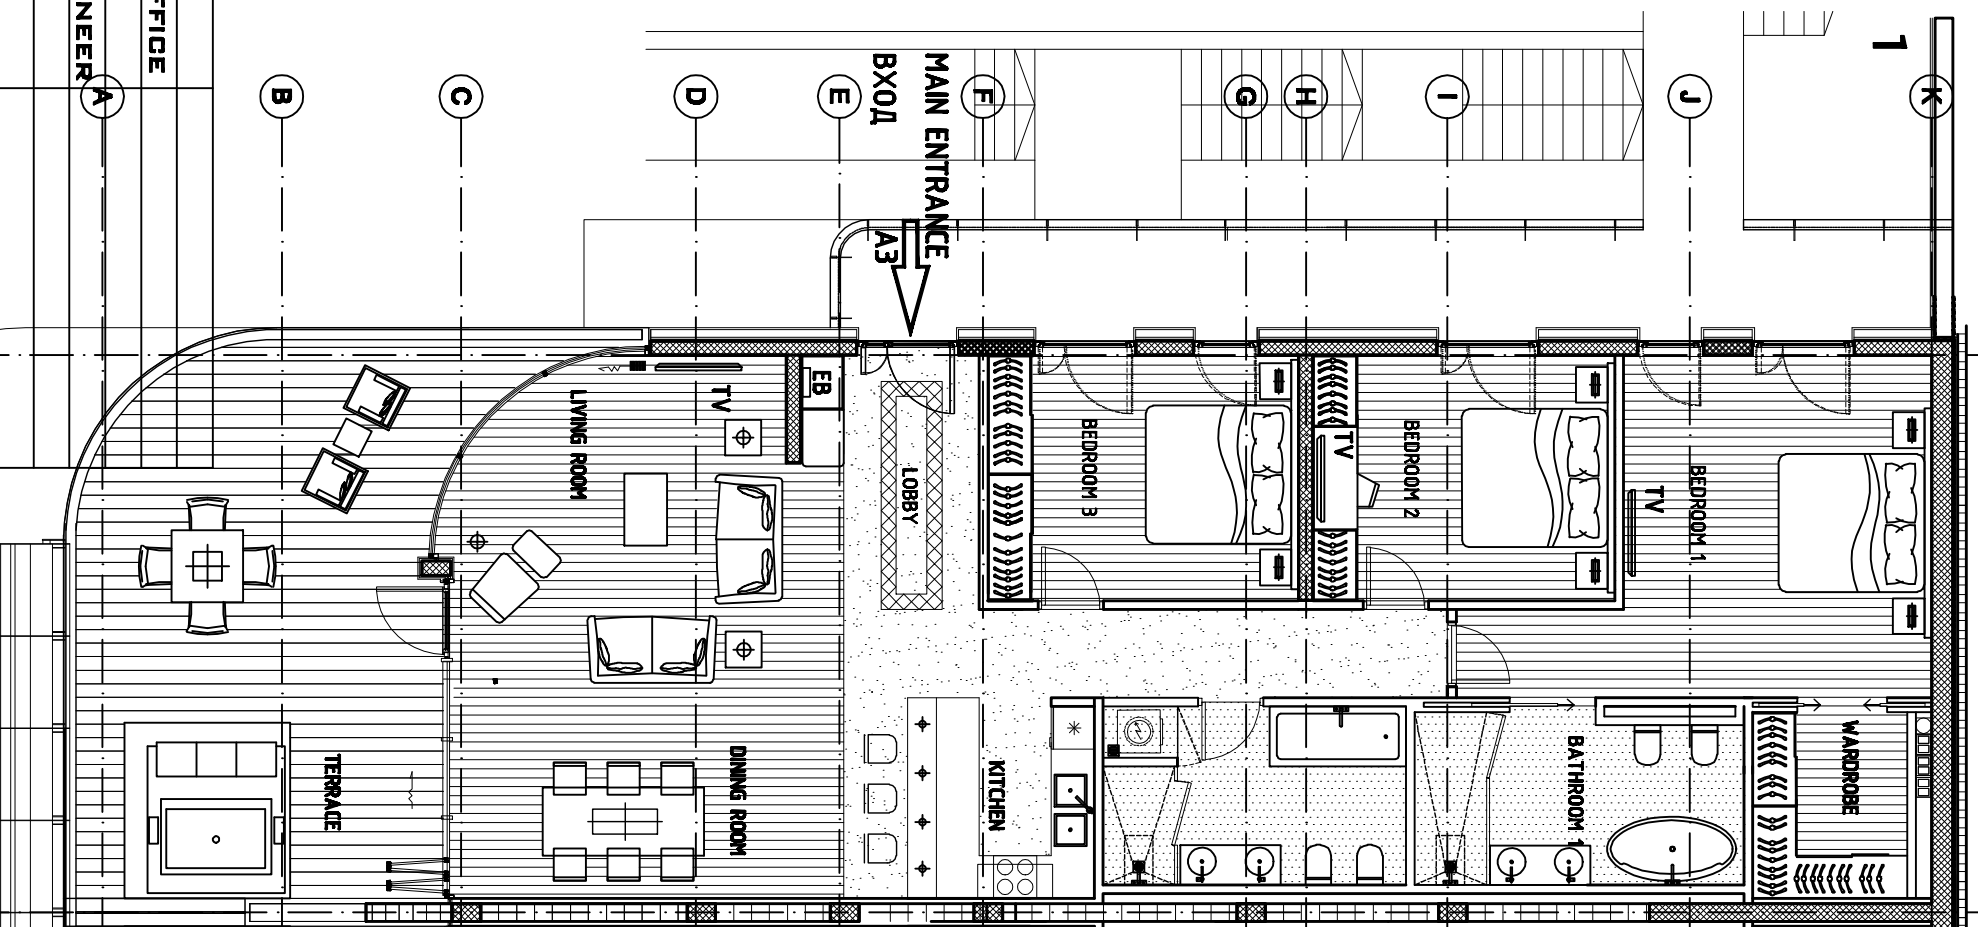

SALES OFFICE
CONSTRUCTION OFFICE
CHIEF ARCHITECT
STRUCTURAL ENGINEER
MEP ENGINEER
CHIEF DESIGNER

VARIANT 2

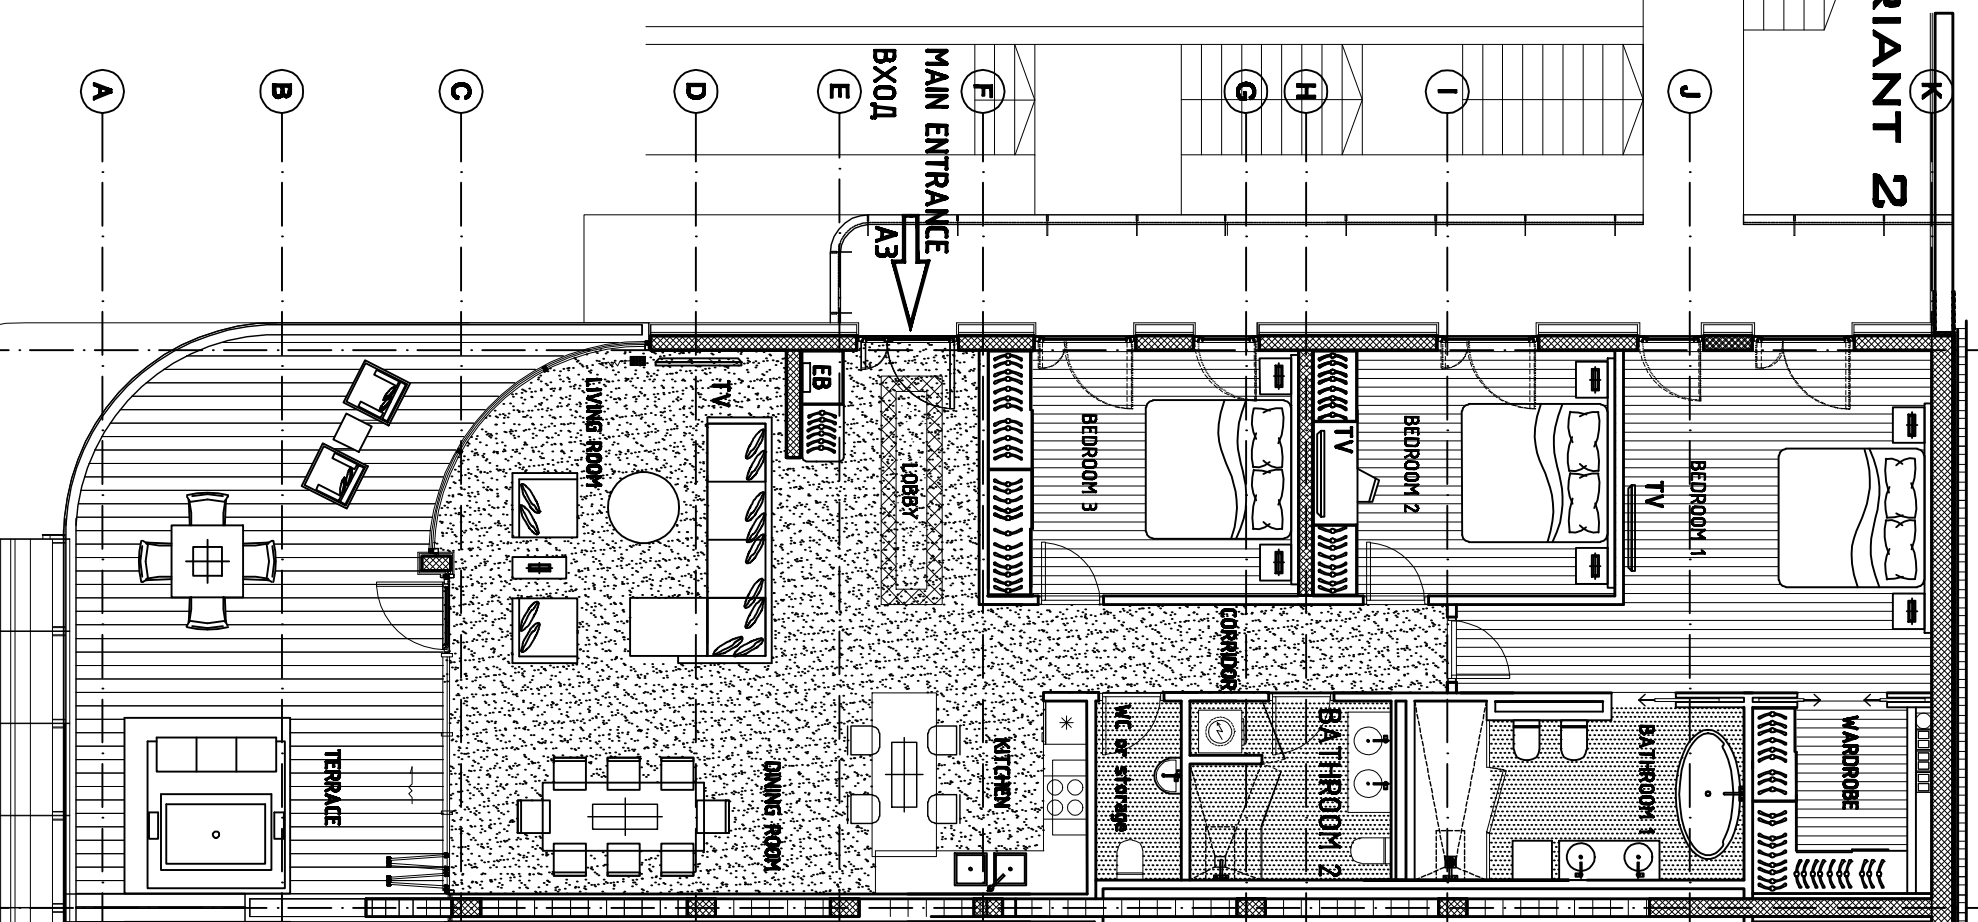

FLOOR FINISHES

STONE
PARQUET
CERAMIC TILES

SCALE 1:100

0M 1M 2M 3M 4M 5M

DATE: 2/8/2009
 LEVEL NUMBER: 2
 APARTMENT NUMBER: 2




SHEET NUMBER V37-38.P2